
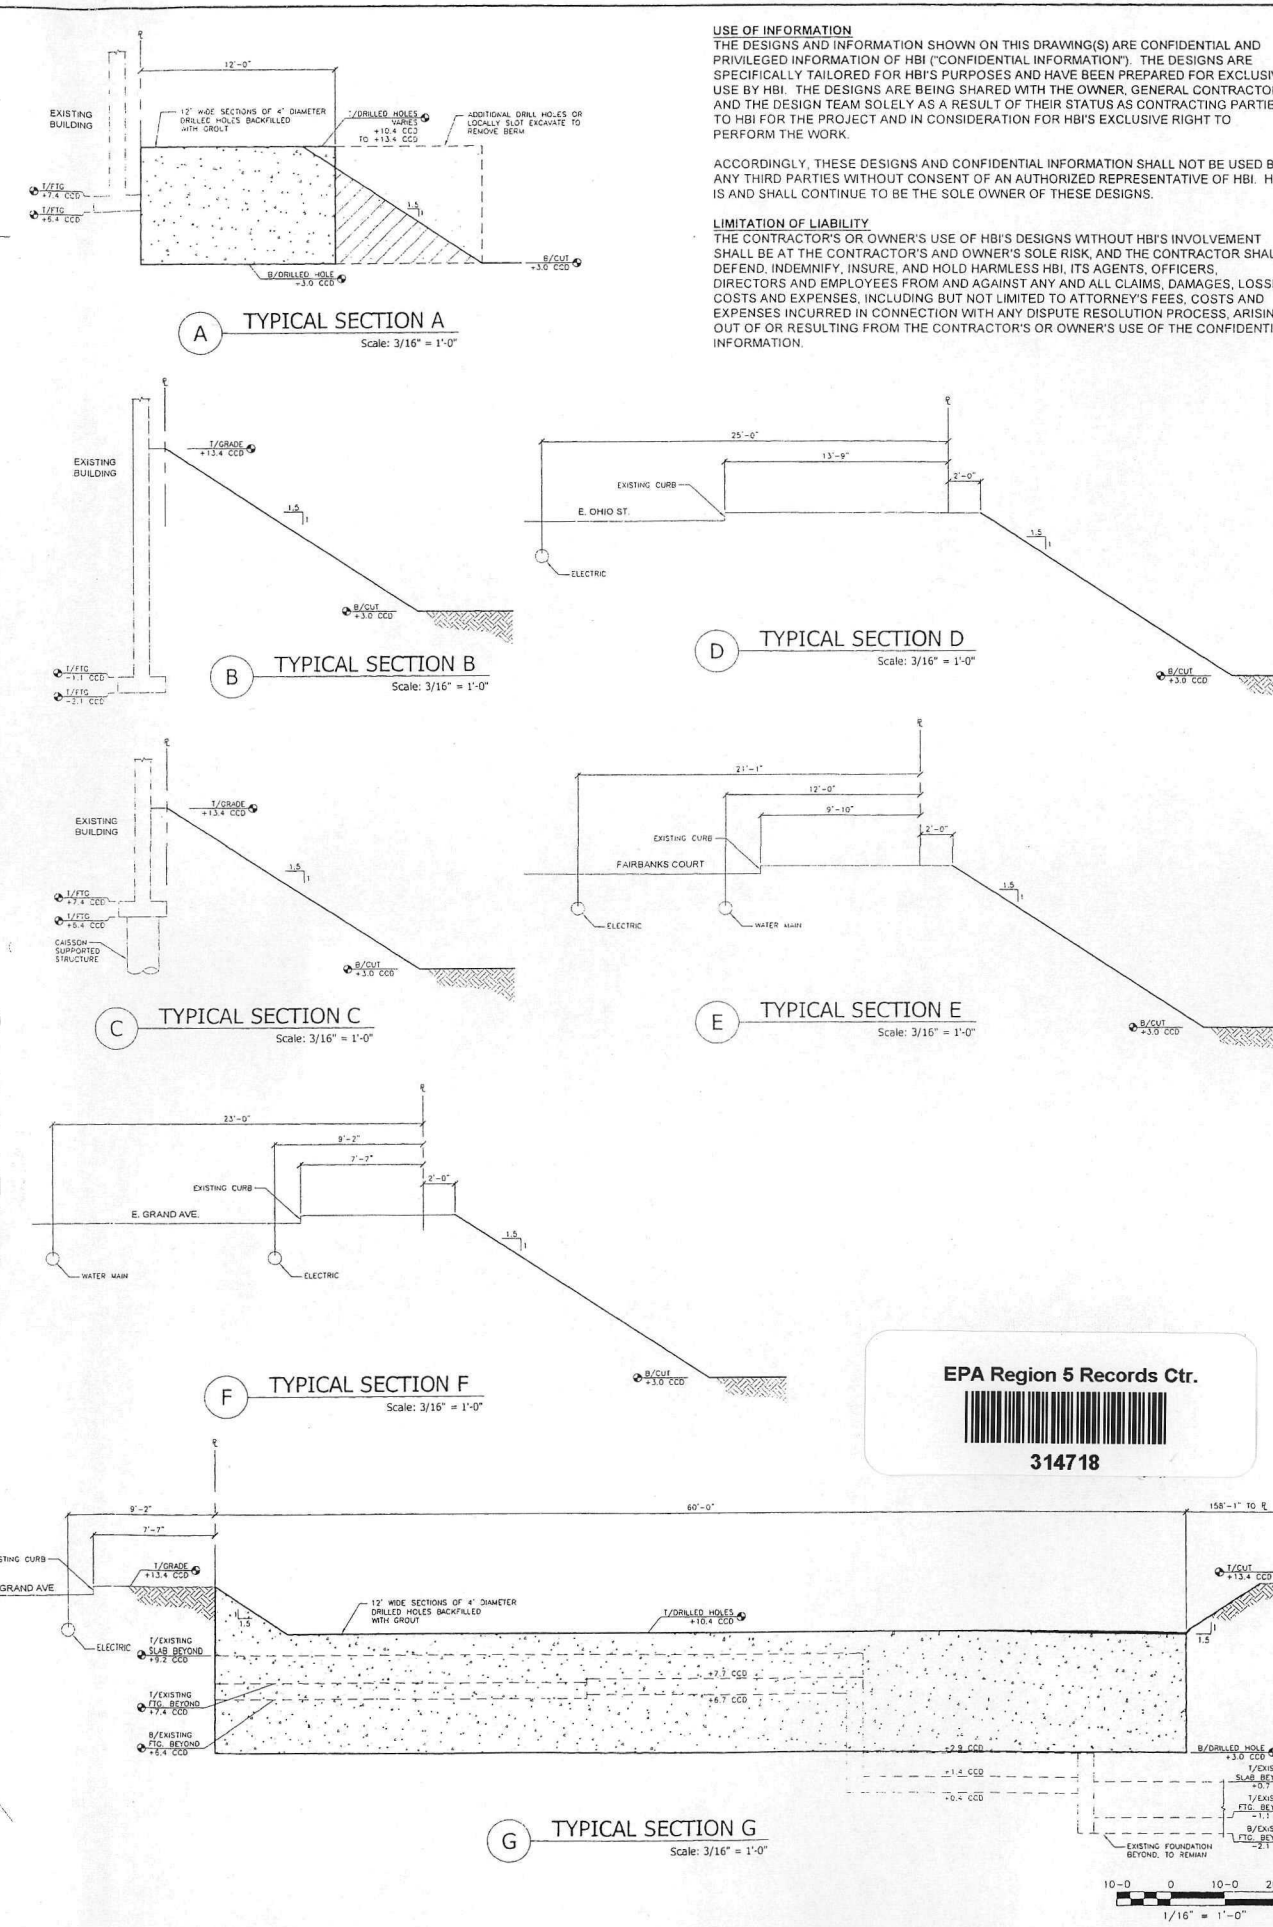


S:\A Job\13714 - Fairbanks Court\CD\EX-1.dwg: 9/2/2008 9:02:35 AM STRAHAN, BENJAMIN

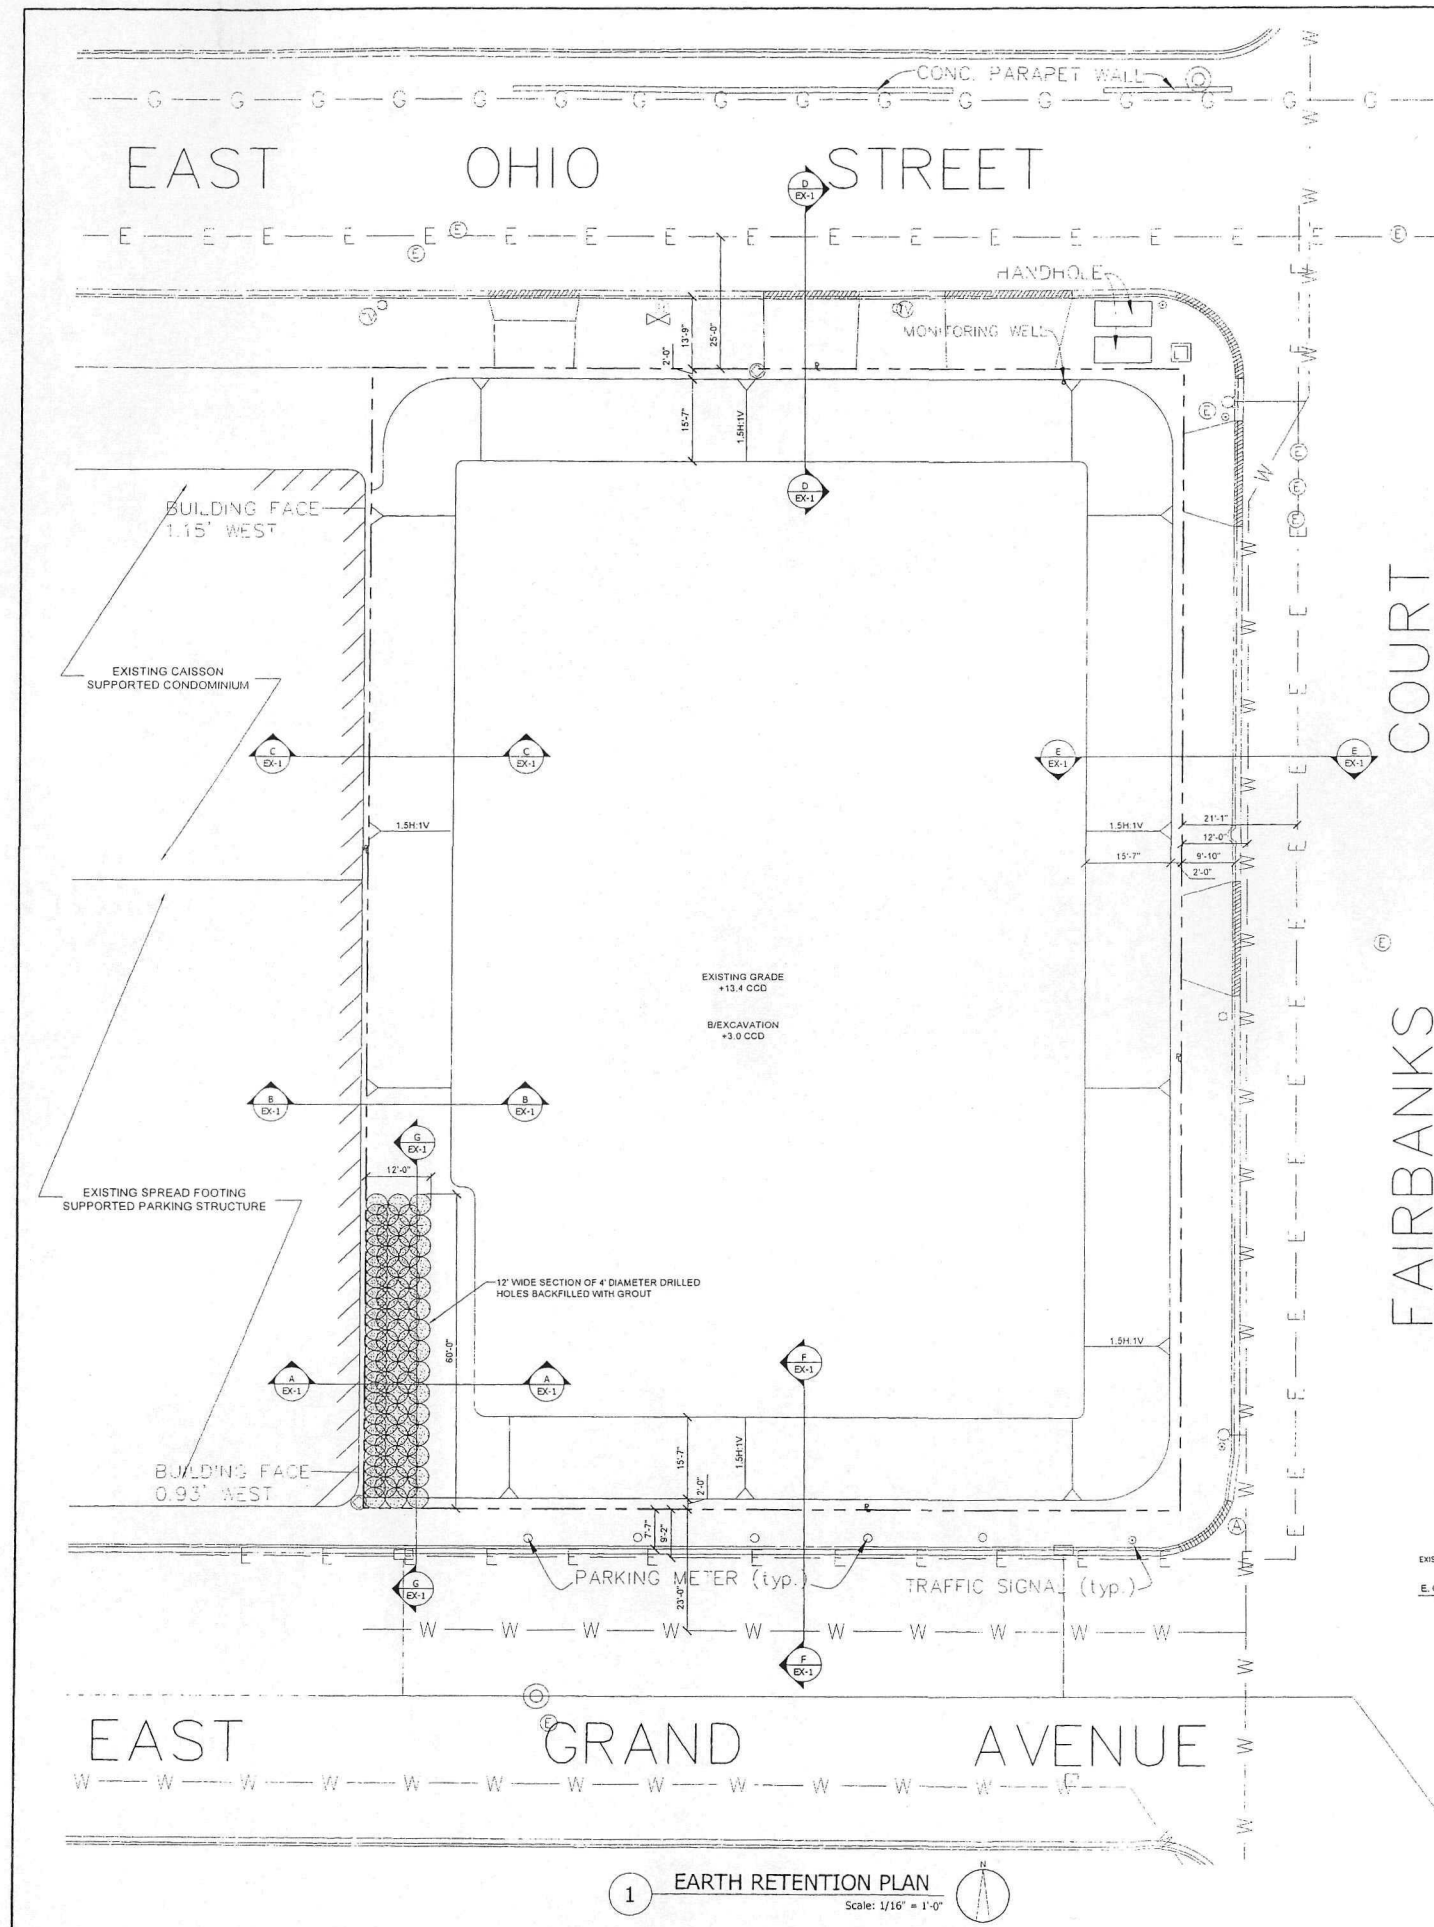

HAYWARD BAKER
A Keller Company

KELLER
Midwest Region
1350 West Lake Street
Roselle, Illinois 60172
830-339-4300
www.haywardbaker.com

Copyright 2008 ©
By: Hayward Baker, Inc.

HBI'S DRAWINGS HAVE BEEN PREPARED BASED UPON ELECTRONIC DRAWINGS (AS REFERENCED BELOW) PROVIDED TO HBI FOR USE AS BACKGROUND INFORMATION. THE OWNER OR GENERAL CONTRACTOR SHALL IMMEDIATELY NOTIFY HBI OF ANY REVISIONS TO THE BACKGROUND DRAWINGS.

Drawing Reference
Created By: BOLLINGER, LACH
Sheet Number: SURVEY
Date: 08/02/2007

**EXCAVATION PLAN
PHASE 1
FAIRBANKS COURT
247 E. OHIO STREET
CHICAGO, ILLINOIS**

Issued



Rev	Date	Description
1	02/20/2008	O/C REVISIONS
2	03/04/2008	DESIGN SUBMITTAL
3	08/08/2008	EXCAVATION SUBMITTAL
4	09/02/2008	CDOT SUBMITTAL

Designed: GAT 01/29/2008
Drawn: BWS 01/29/2008
Checked: GAT 01/29/2008
Approved: GAT 01/29/2008

PROJECT NUMBER
15714

SHEET REFERENCE NUMBER
EX-1

S:\A Jobs\3 Current\15714 - Fairbanks Court\CA\EX-2 untitled.dwg, 9/17/2008 7:51:34 AM, MATTHEW, ANGELA

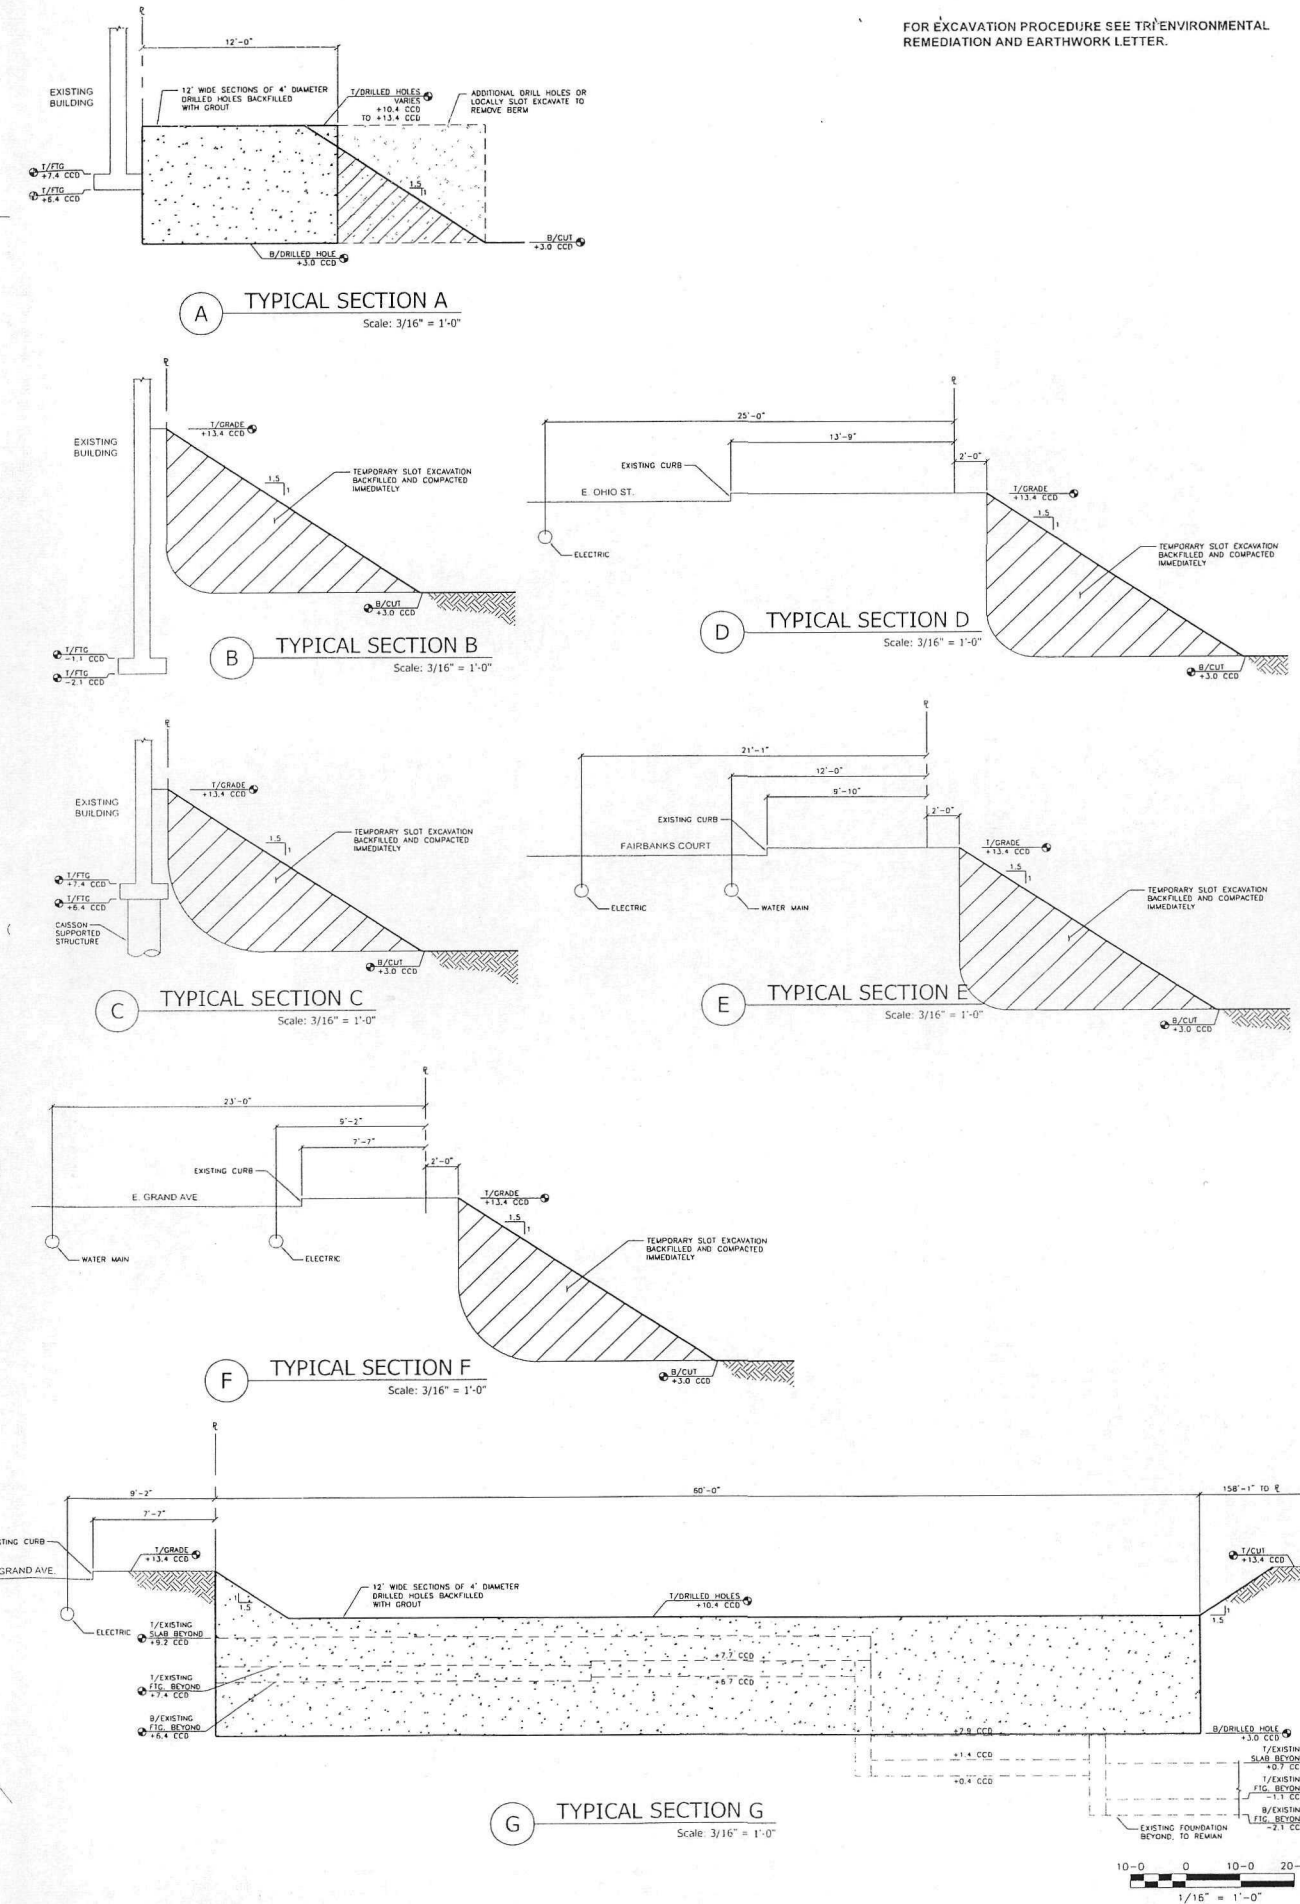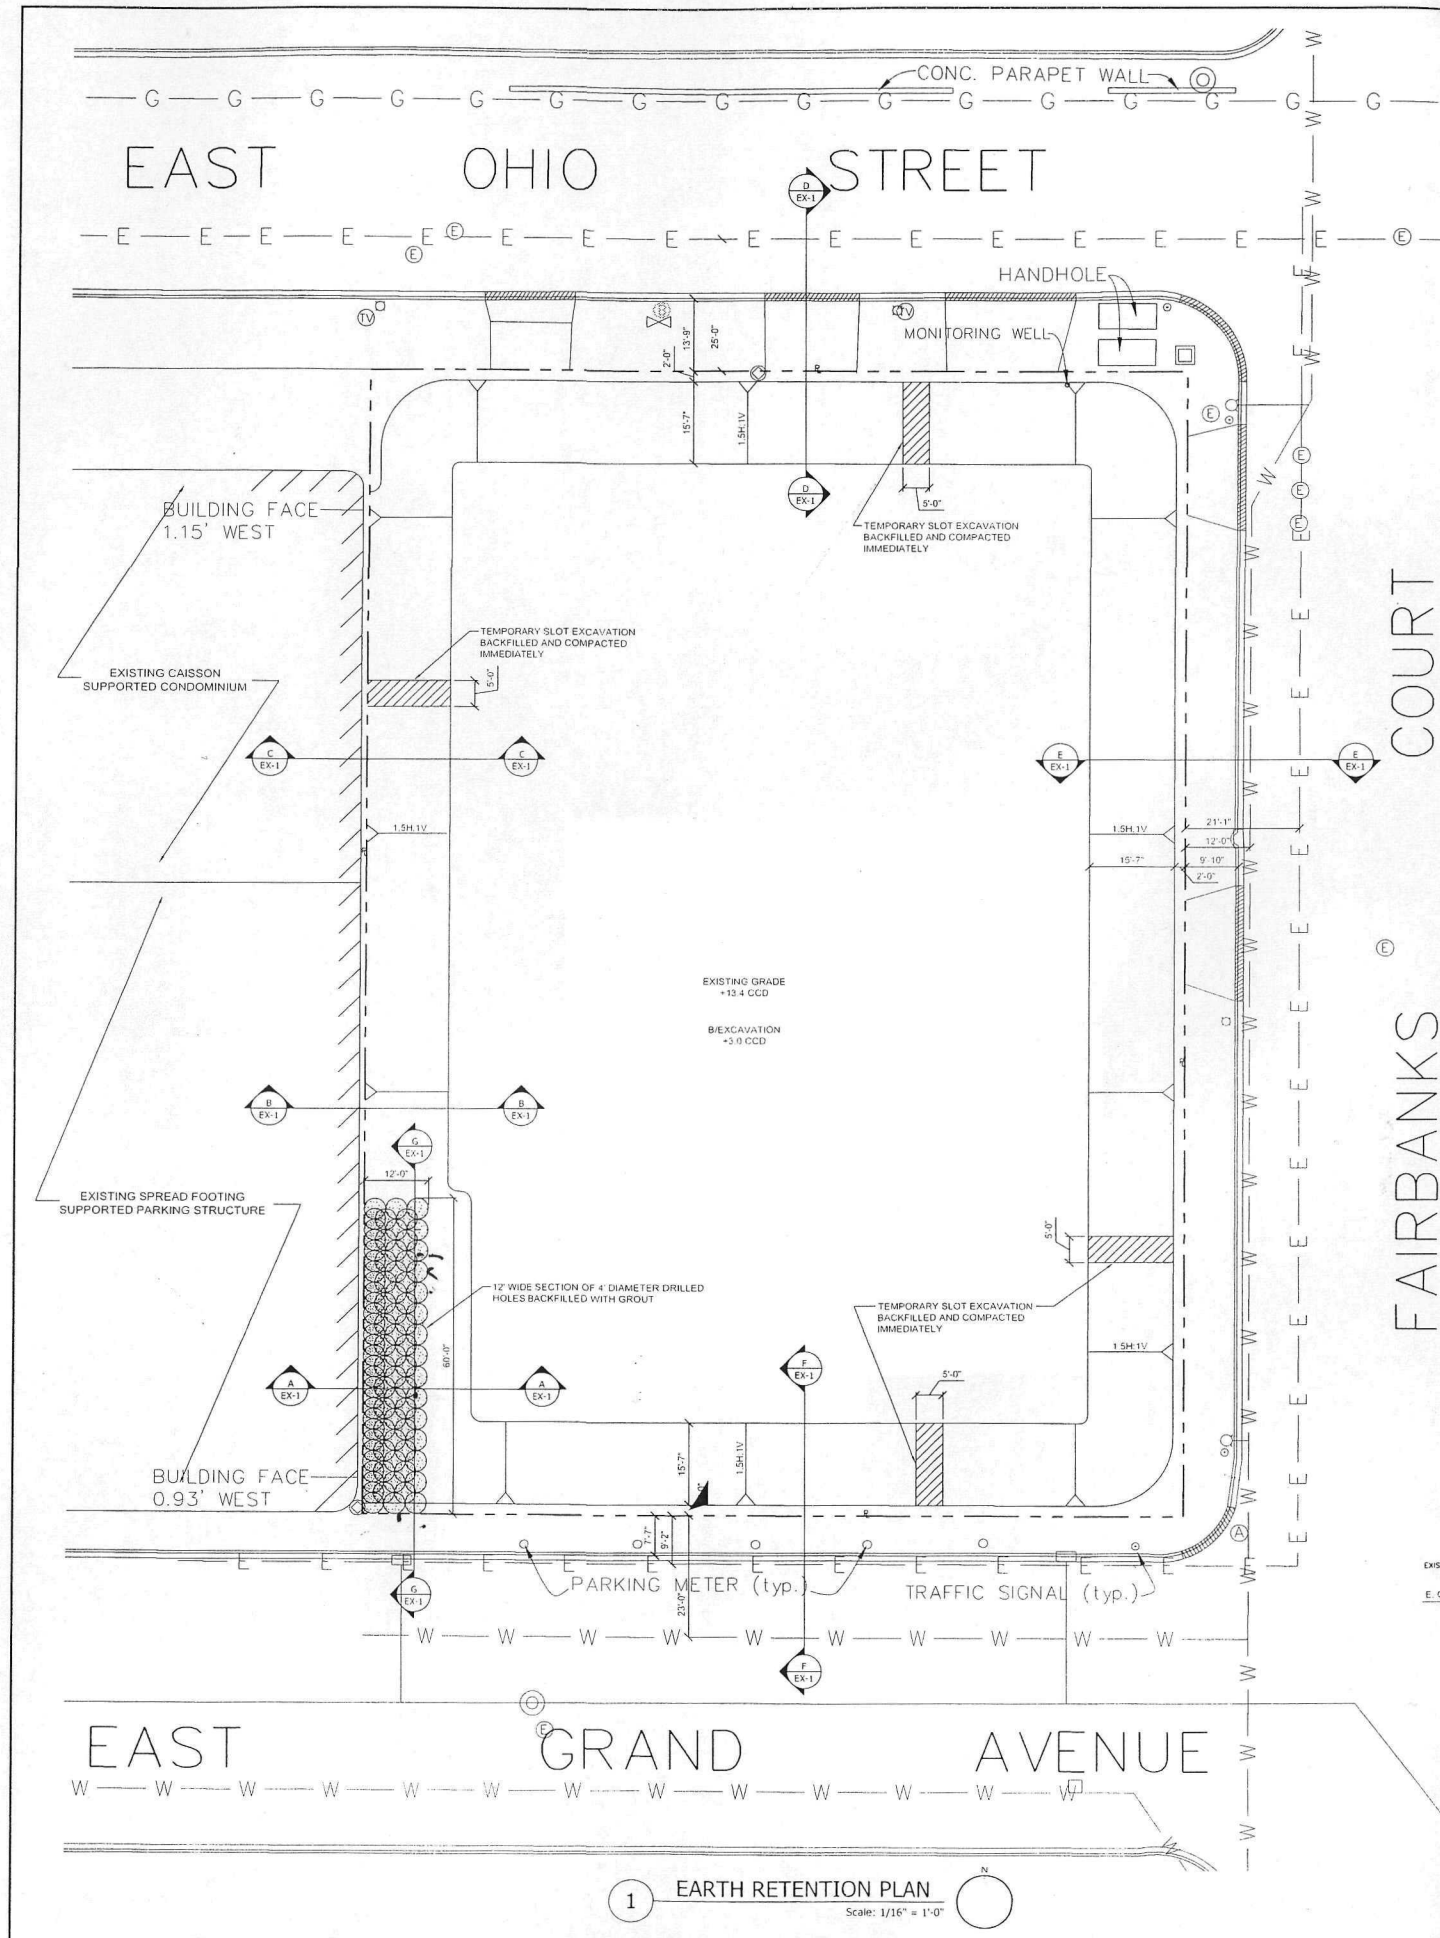

EXCAVATION PLAN
PHASE 2
FAIRBANKS COURT
247 E. OHIO STREET
CHICAGO, ILLINOIS

Rev	Date	Description
1	02/20/2008	QUC REVISIONS
2	03/04/2008	DESIGN SUBMITTAL
3	08/08/2008	EXCAVATION SUBMITTAL
4	09/02/2008	CDOT SUBMITTAL
5	09/10/2008	PHASE 2 SUBMITTAL
6	09/16/2008	PHASE 2 REVISIONS

Designed: GAT 01/29/2008
Drawn: BWS 01/29/2008
Checked: GAT 01/29/2008
Approved: GAT 01/29/2008

PROJECT NUMBER
15714
SHEET REFERENCE NUMBER

EX-2